


Visitor Centre Plan, 1:120

0 1 5m

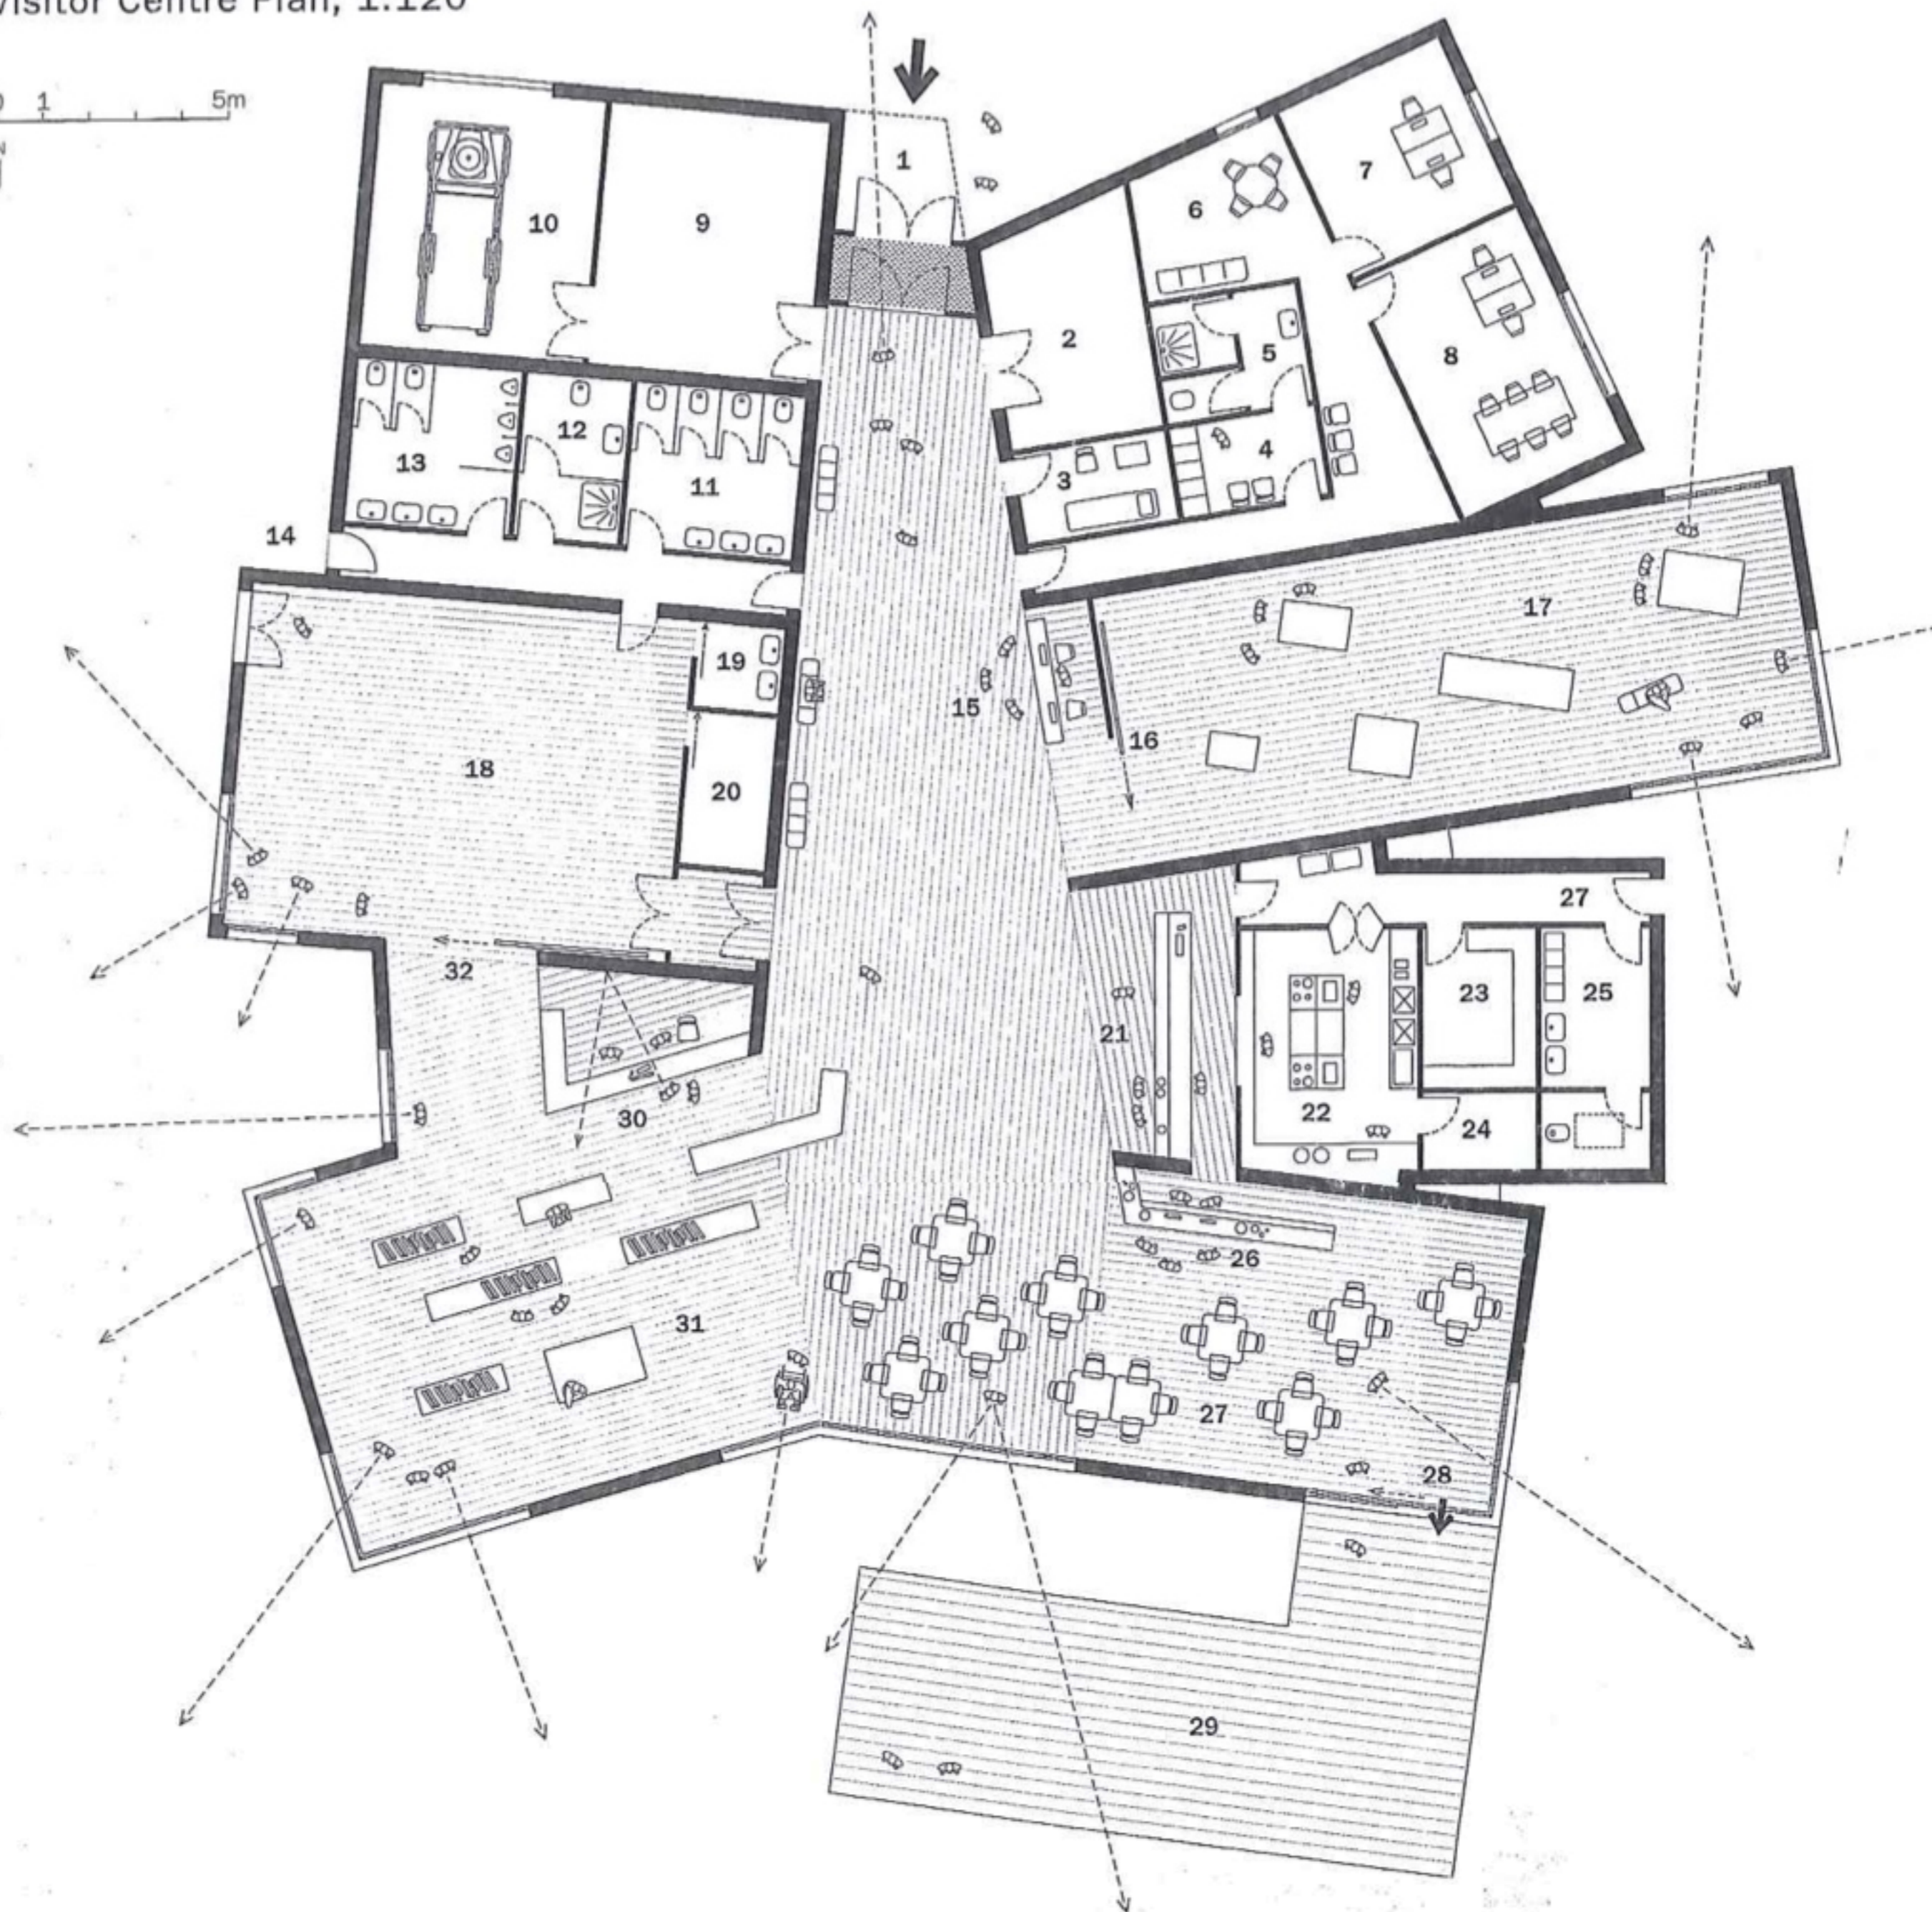

1. Main entrance (canopy sheltered)	28 m ²	9. Store - clean	27 m ²	17. Exhibition hall	90 m ²	25. Kitchen Staff locker/ wash/ WC room	12 m ²
2. Secure storage	16 m ²	10. Store - dirty	27 m ²	18. Workshop/ meeting room	73 m ²	26. Tea servery counter	
3. First aid room	6 m ²	11. WC women	13 m ²	19. Wash	3.5m ²	27. Restaurant floor (42+ covers)	87 m ²
4. Staff locker room	6 m ²	12. WC disabled/ baby changing unit	8 m ²	20. Storage	7 m ²	28. Sliding glazed door to outdoor deck	
5. Staff WC	8 m ²	13. WC men	13 m ²	21. Canteen	10 m ²	29. Outdoor deck, eating	80 m ²
6. Staff room	13 m ²	14. External access to WC		22. Kitchen	20 m ²	30. Bookshop counter	
7. Office room	15 m ²	15. Reception desk/ hall		23. Kitchen storage	8 m ²	31. Bookshop floor	90 m ²
8. Office room	20m ²	16. Sliding partition		24. Walk-in cold room	4 m ²	32. Sliding prtition (sound-proof)	